


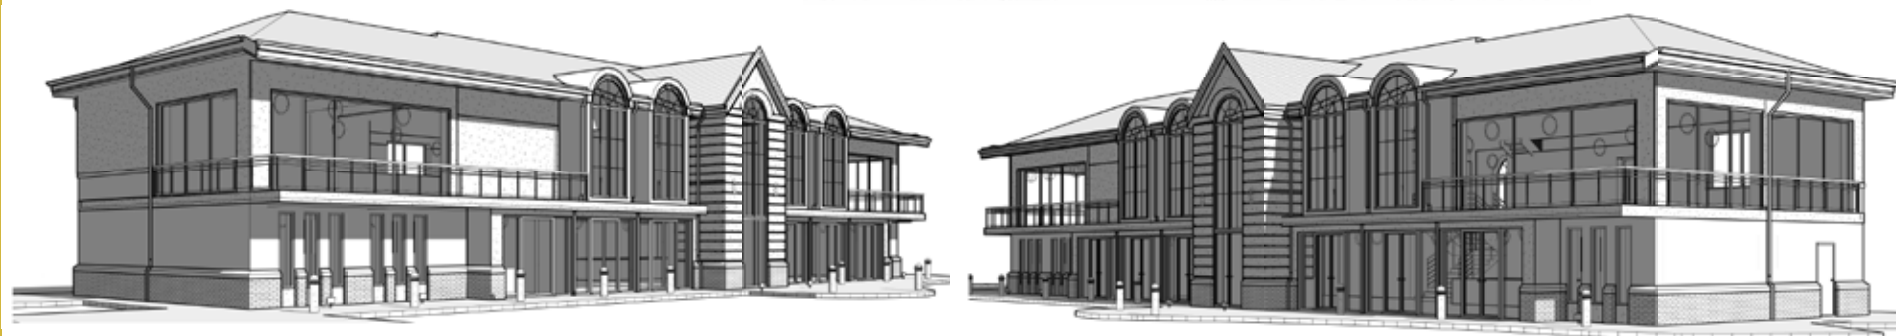
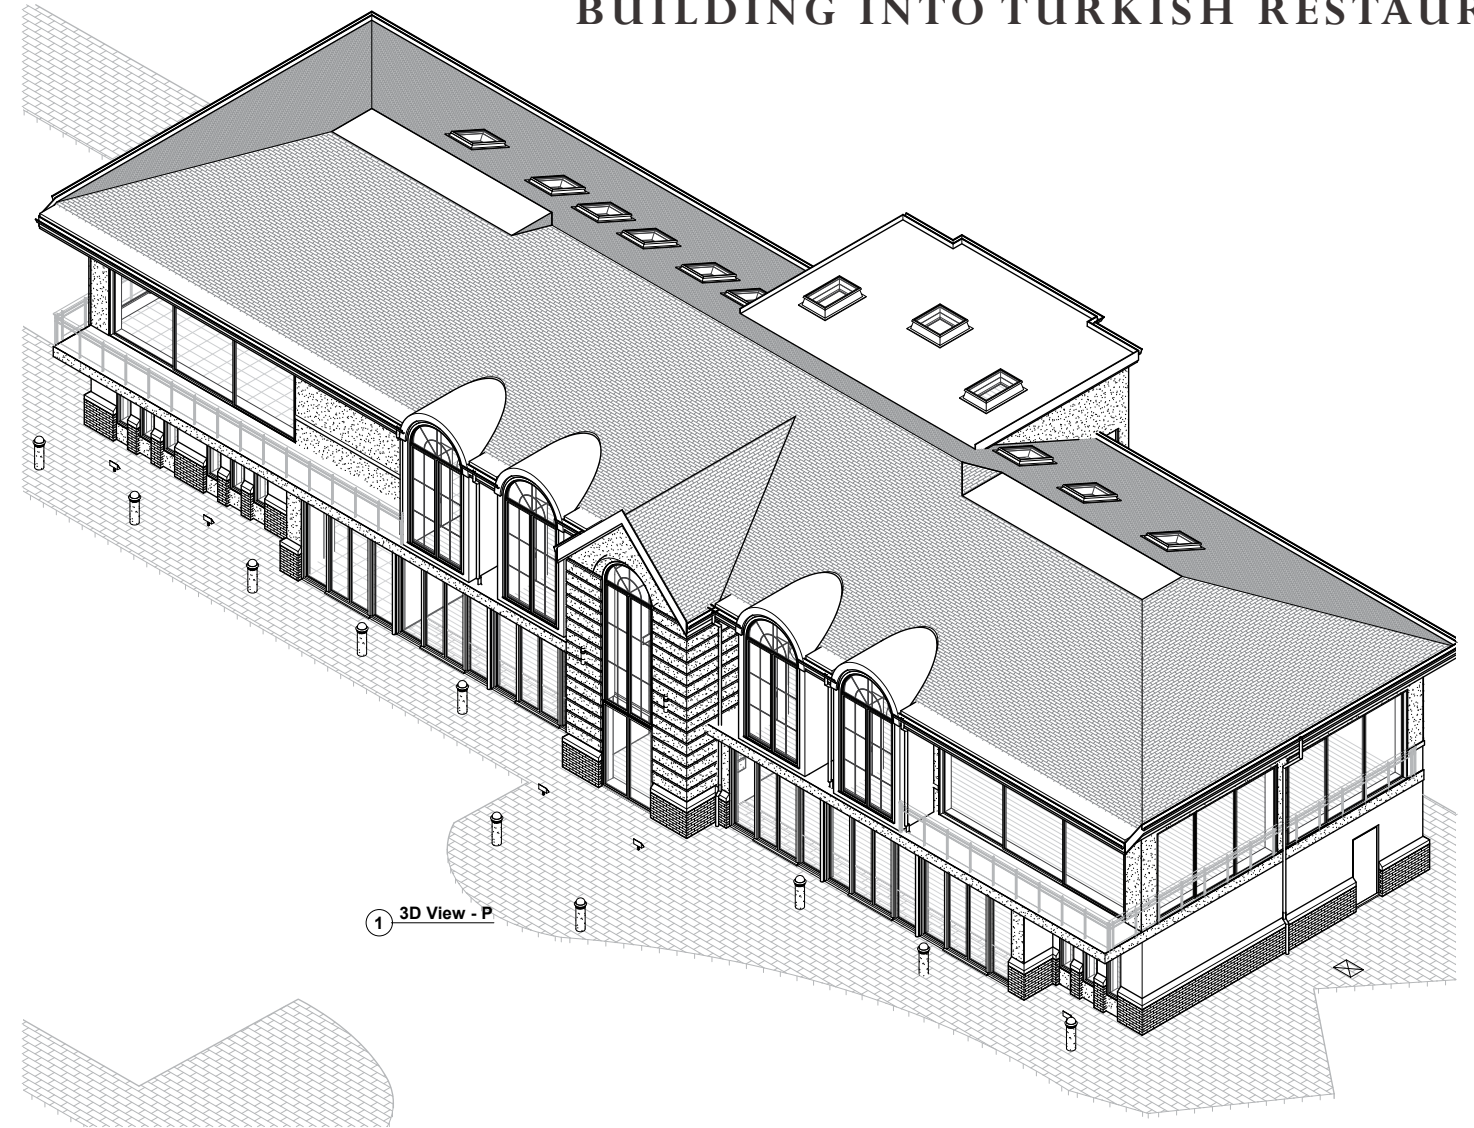
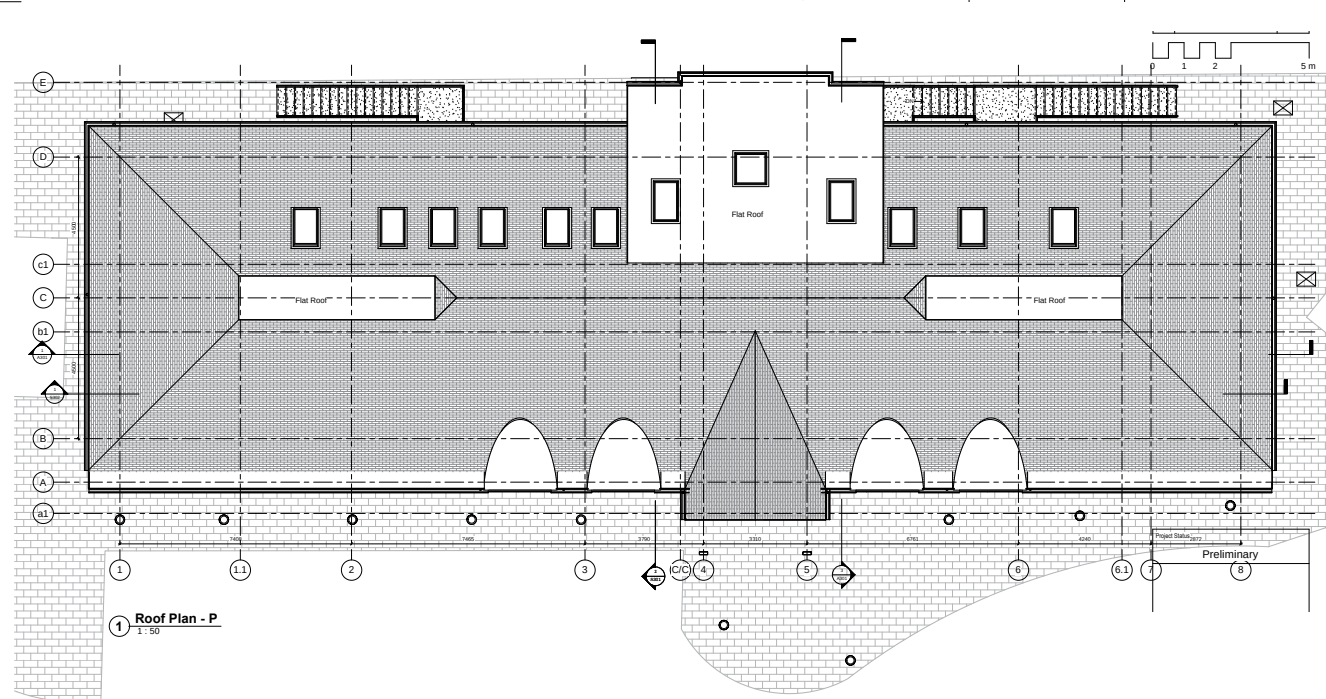
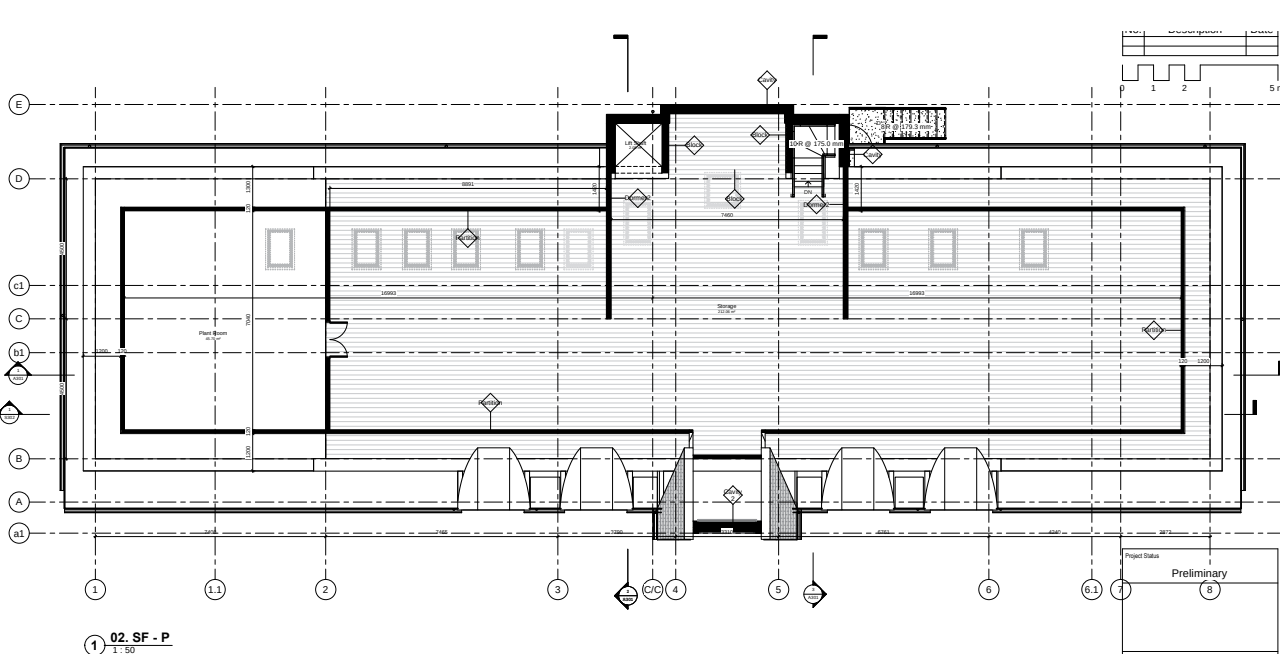


EXTENSION AND CONVERSION OF THE EXISTING OFFICE
BUILDING INTO TURKISH RESTAURANT












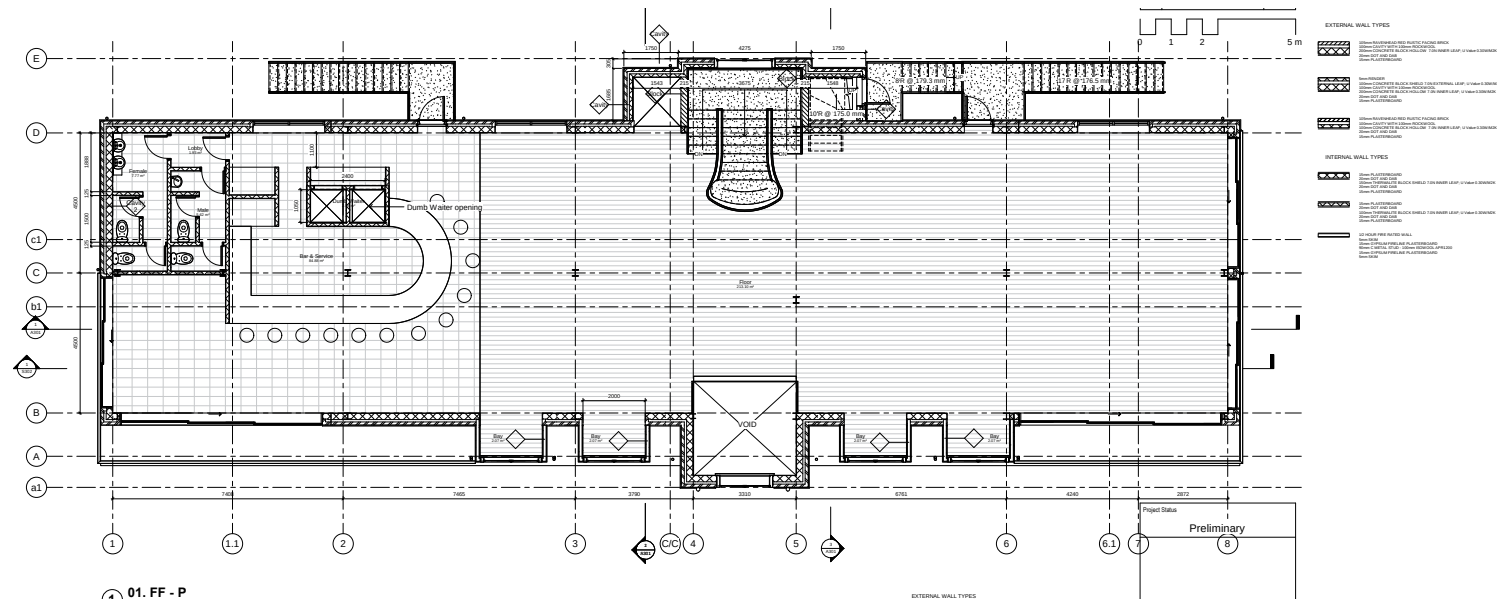


SITE LOCATION, PROPOSED BLOCK PAI LN & FLOOR PLANS

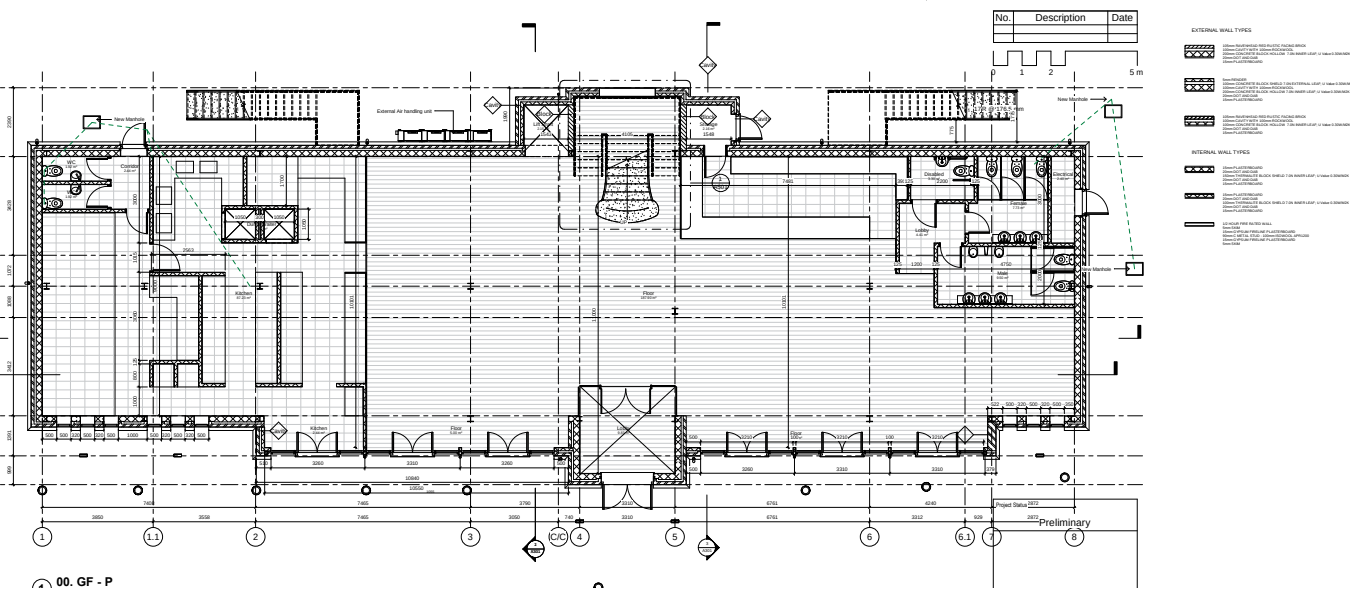

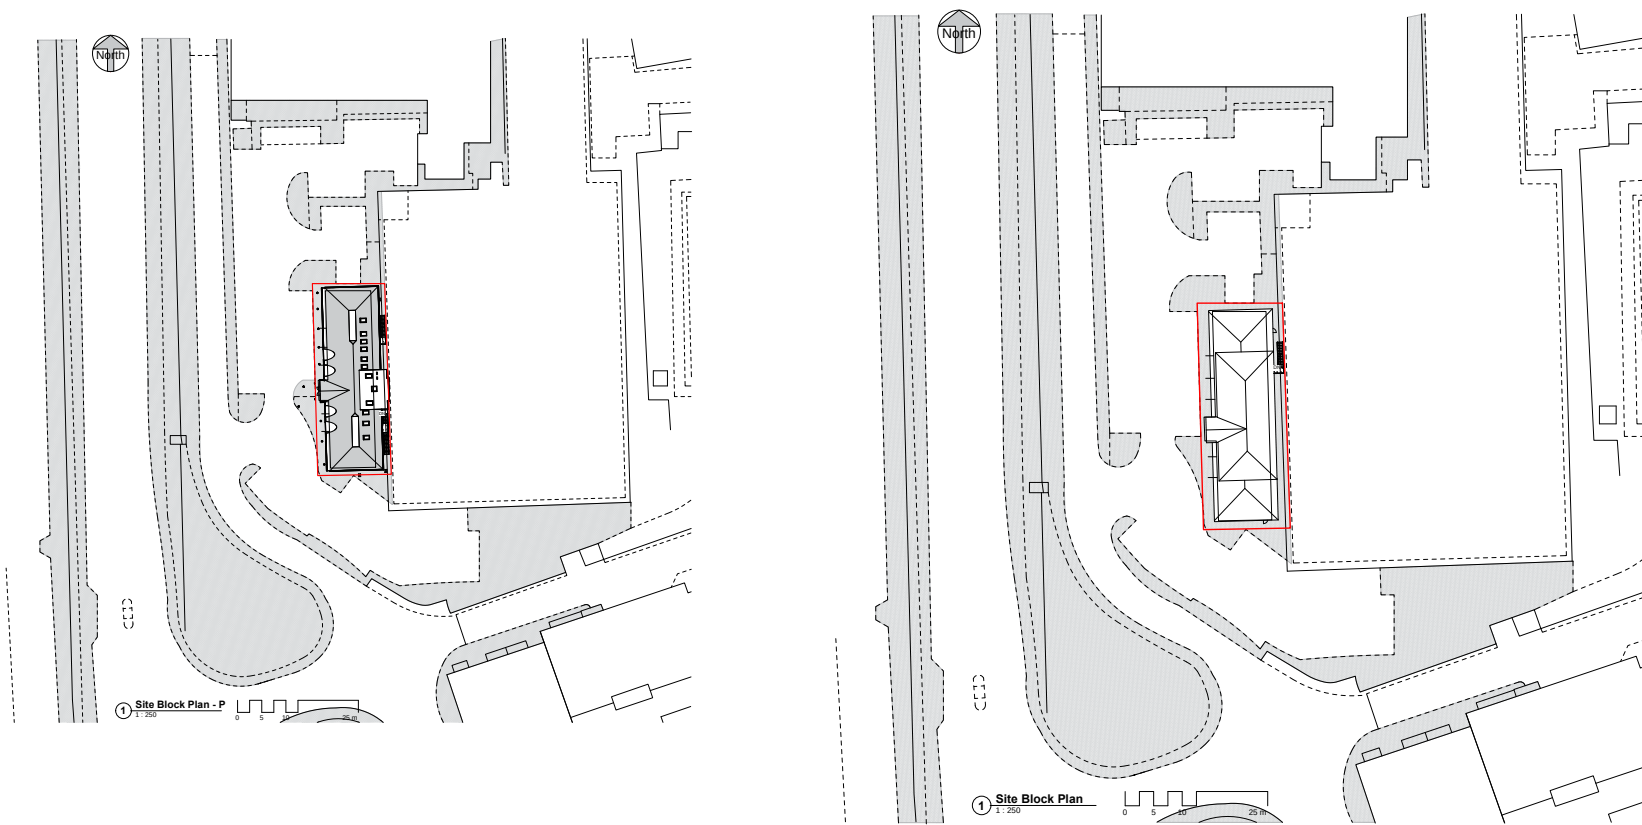


- KEY TO NUMBERING
- 1 Pitch Roof
 - 2 Flat Roof
 - 3 ABC Lower Point
 - 4 Window - Double glazed aluminium frame
 - 5 Wall - Repointing / Brick Cleaning
 - 6 New Wall - Facing Brick / Match the existing
 - 7 Gutter - Aluminium Square gutters powder coated Thinnex repoint aluminium drainage
 - 8 Wall - New rendered brick wall
 - 9 Railing - Black wrought iron
 - 10 New Entrance Door - Powder coated aluminium frame
 - 11 New Roof - Zinc Clash
 - 12 Existing Stairing Door - TBC
 - 13 New Fire Exit Door
 - 14 New Metal Staircase
 - 15 Air Handling Unit

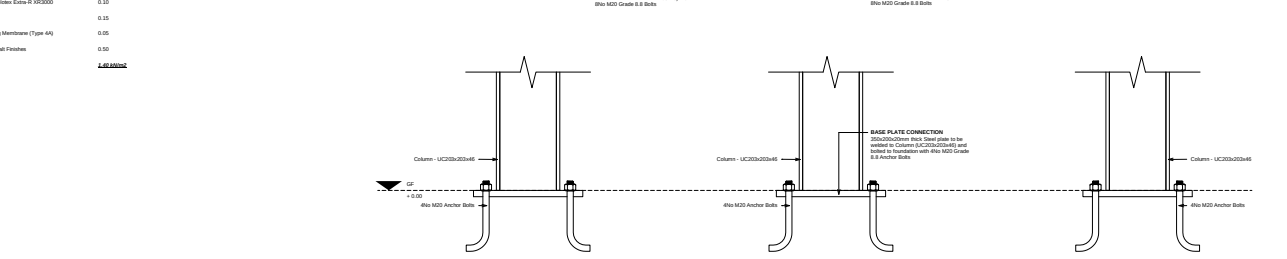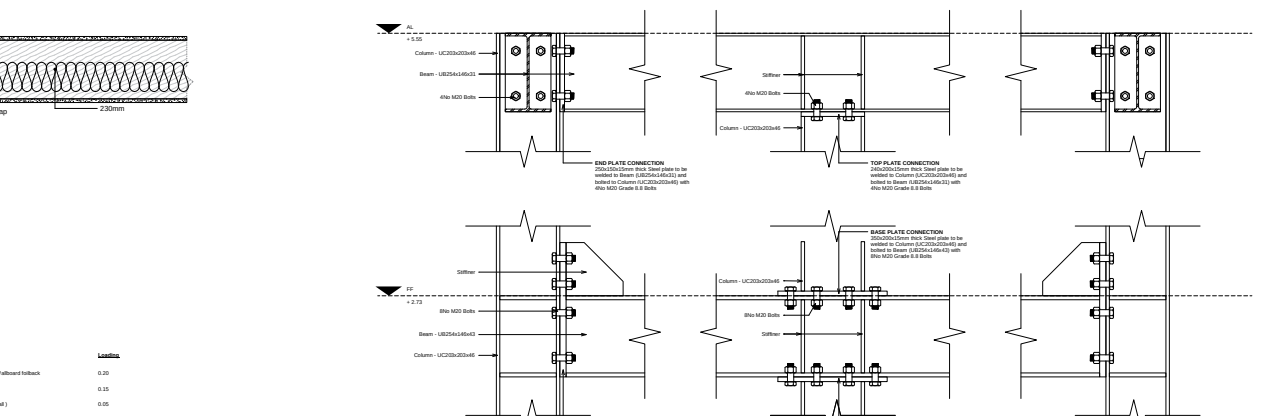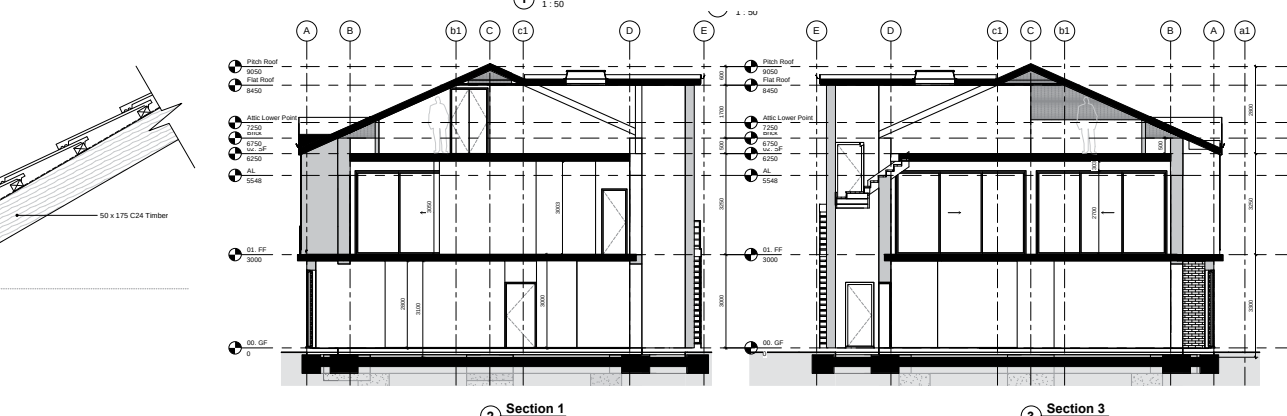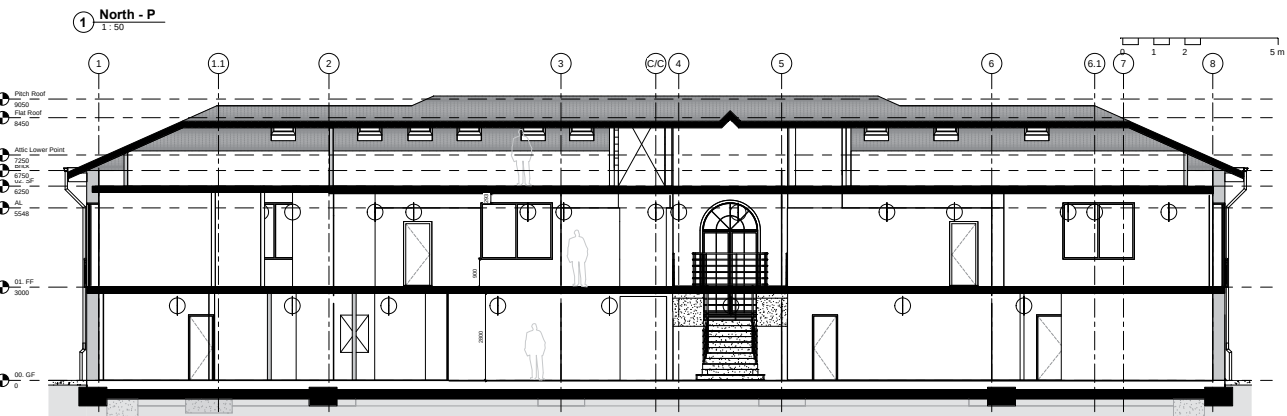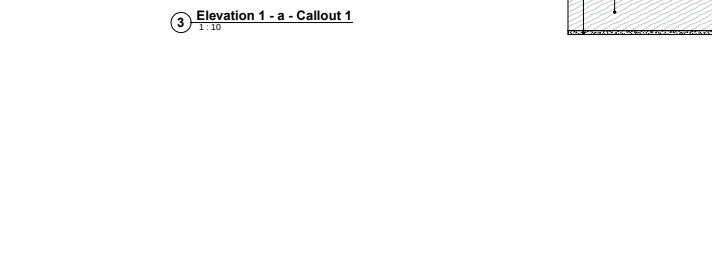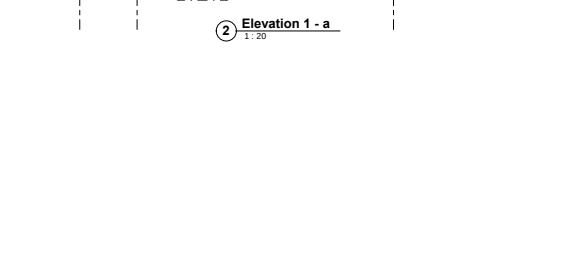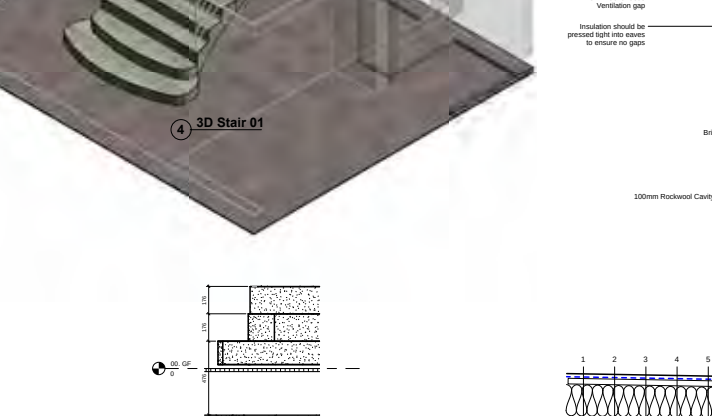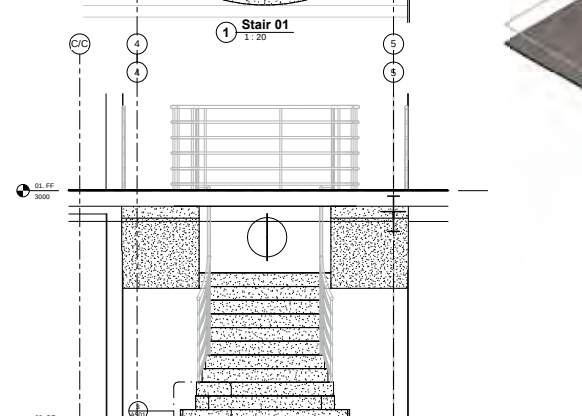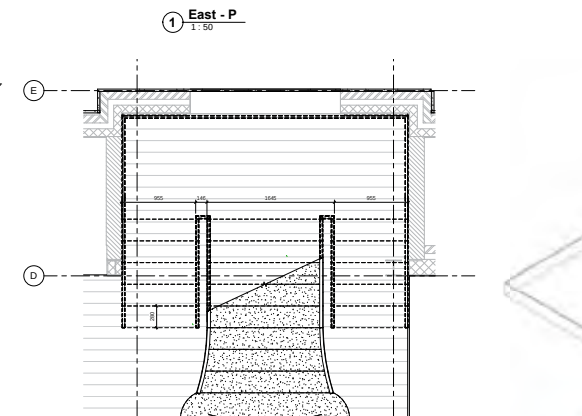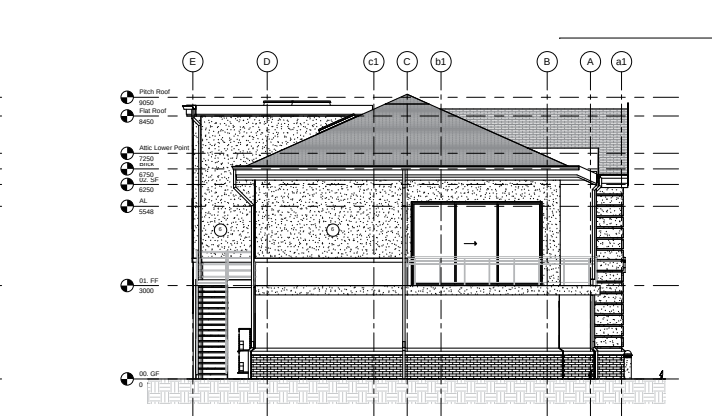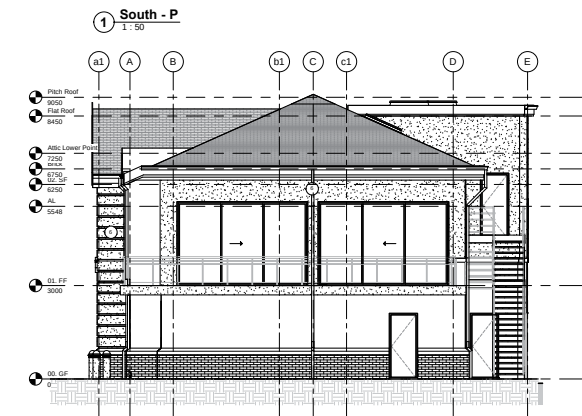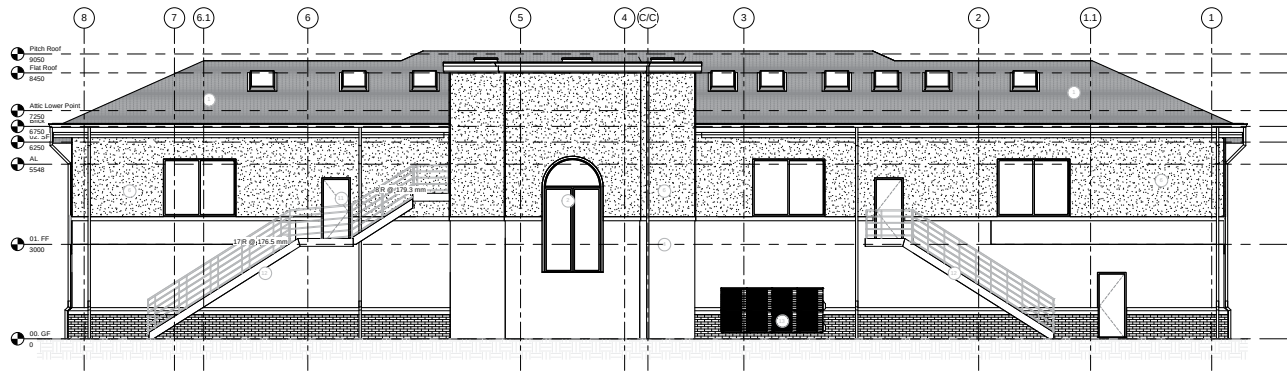


EXISTING ELEVATIONS, 3D VIEW




1 South
1:50

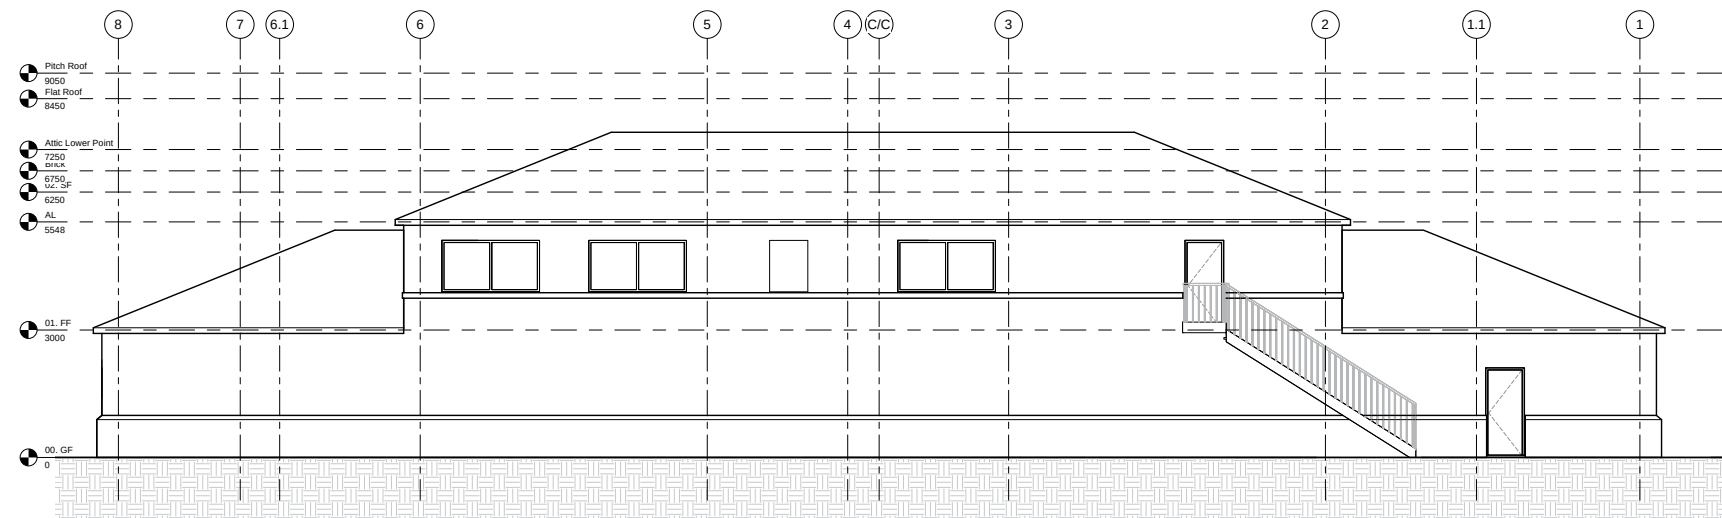


1 North
1:50

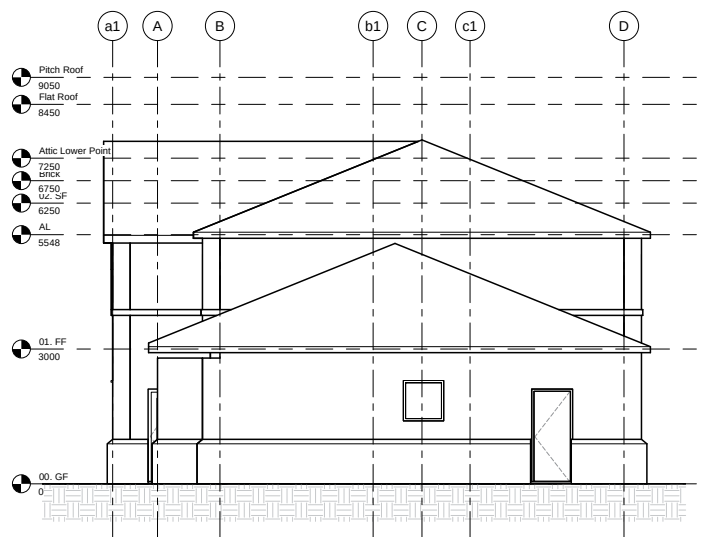








1 East
1:50

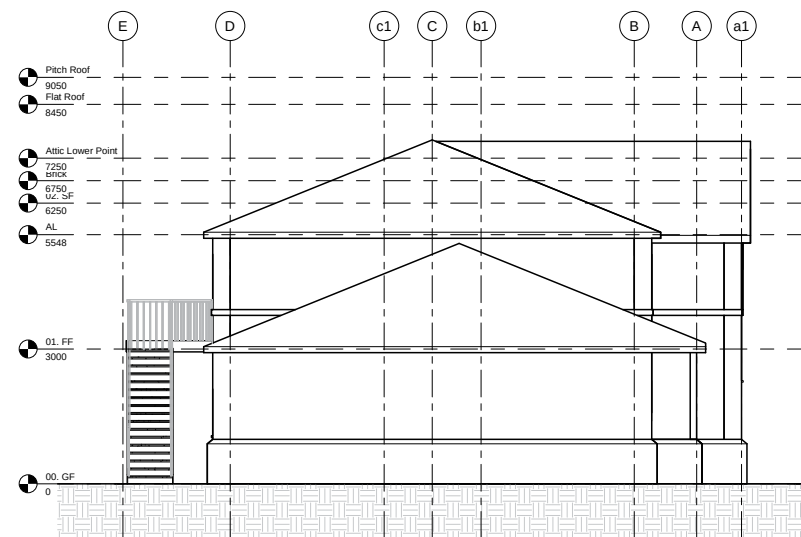


2 West
1:50

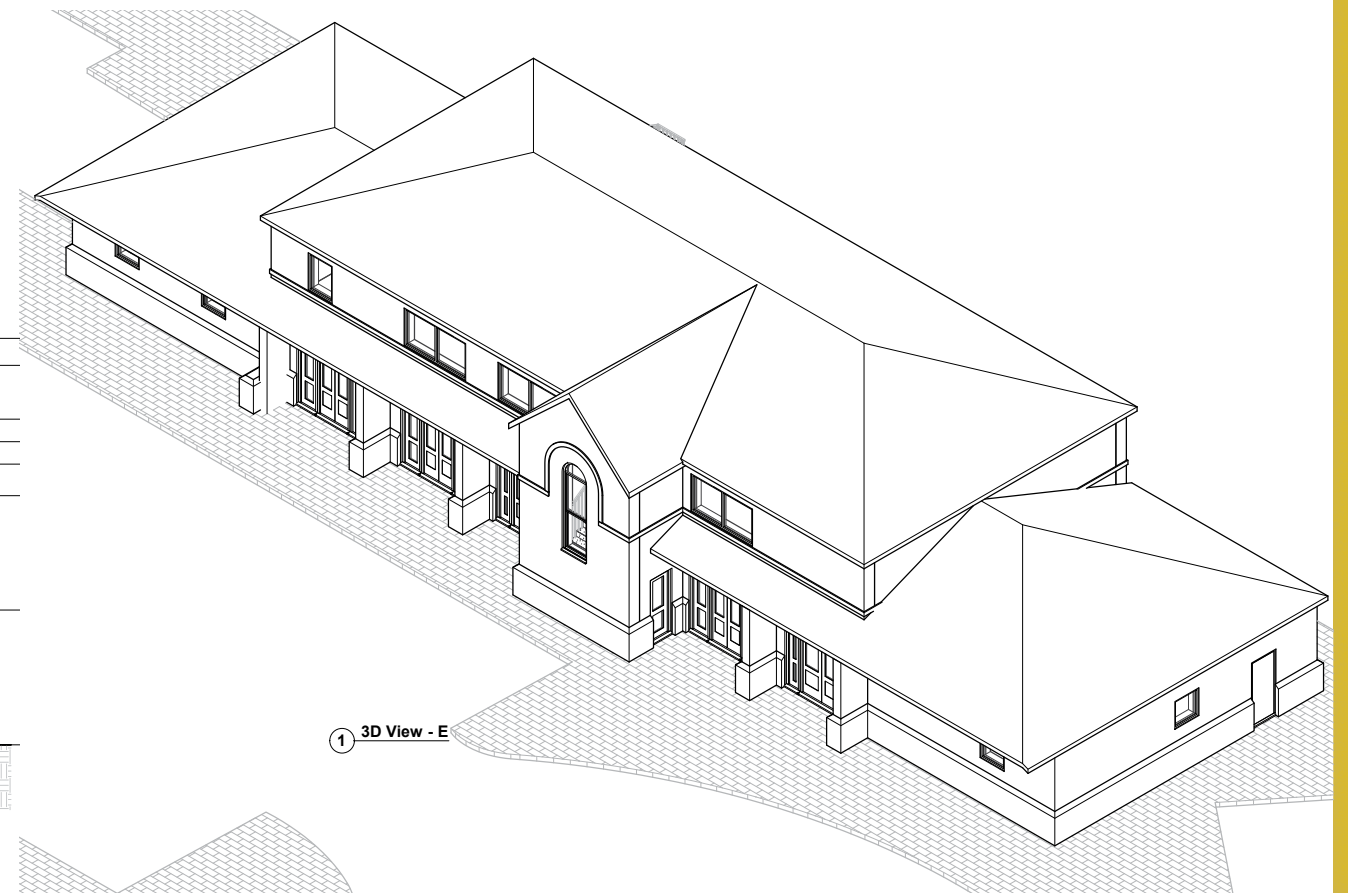

1 3D View - E

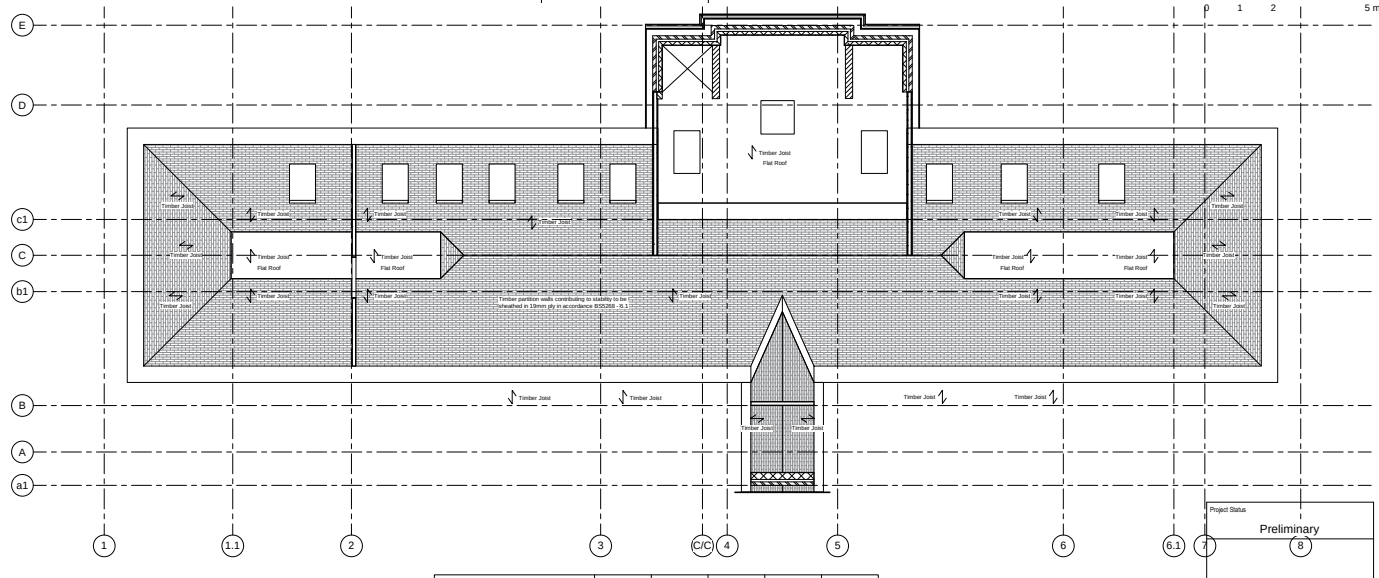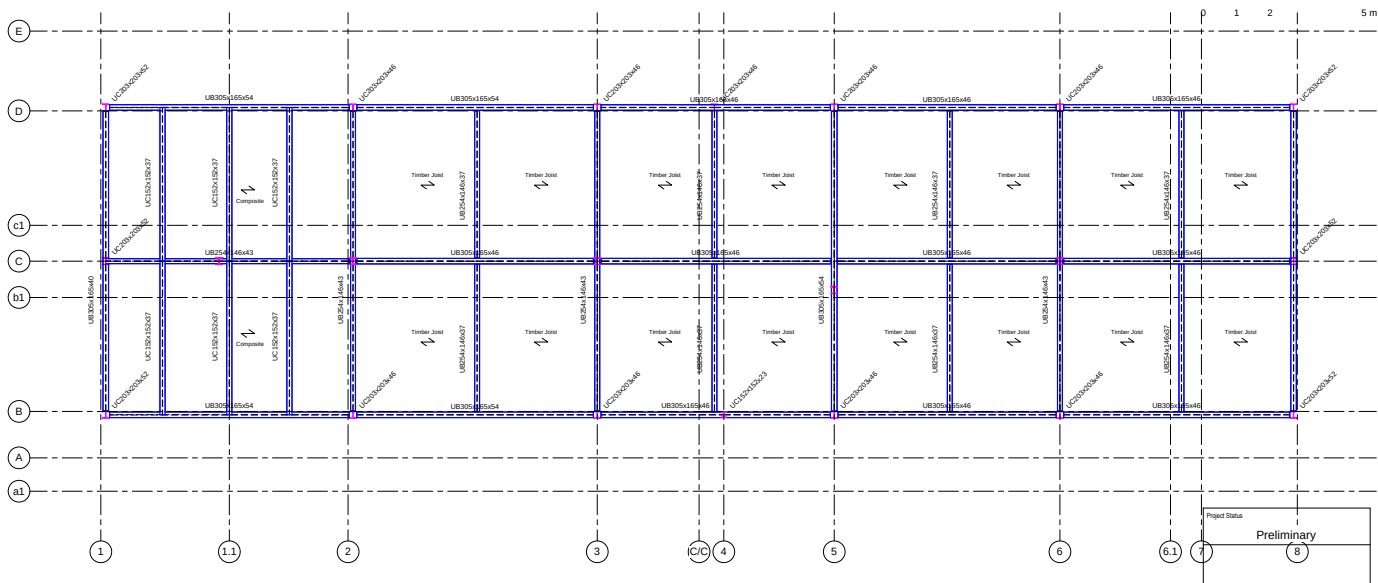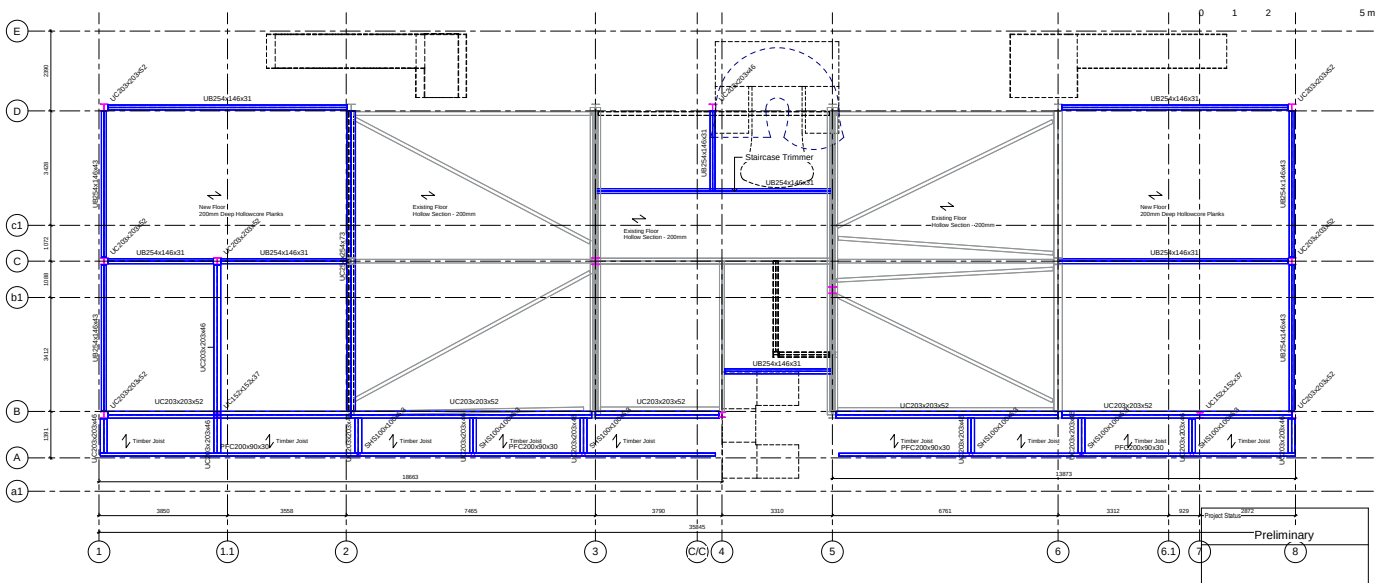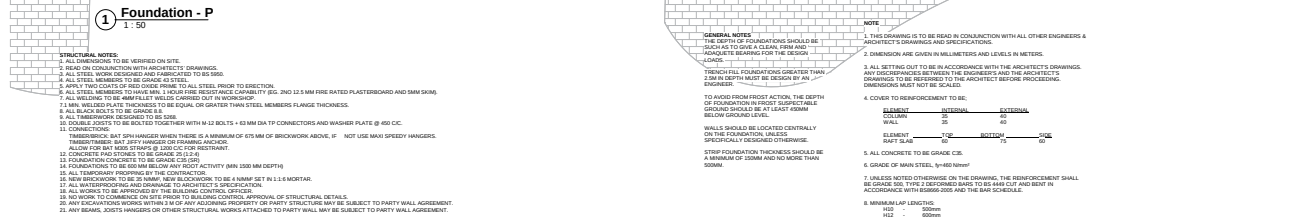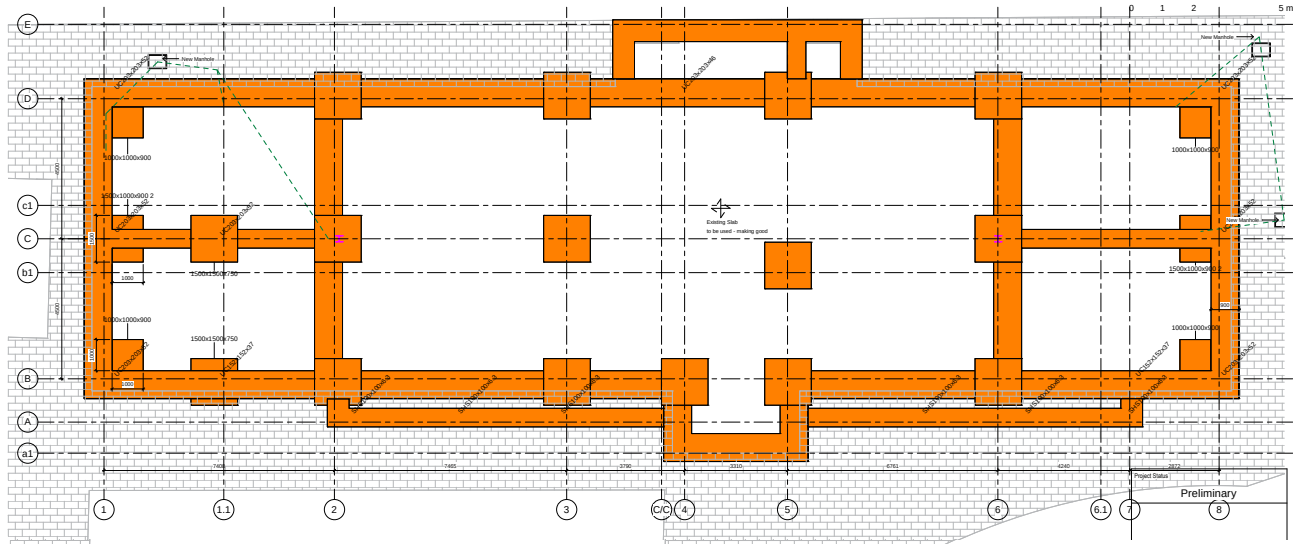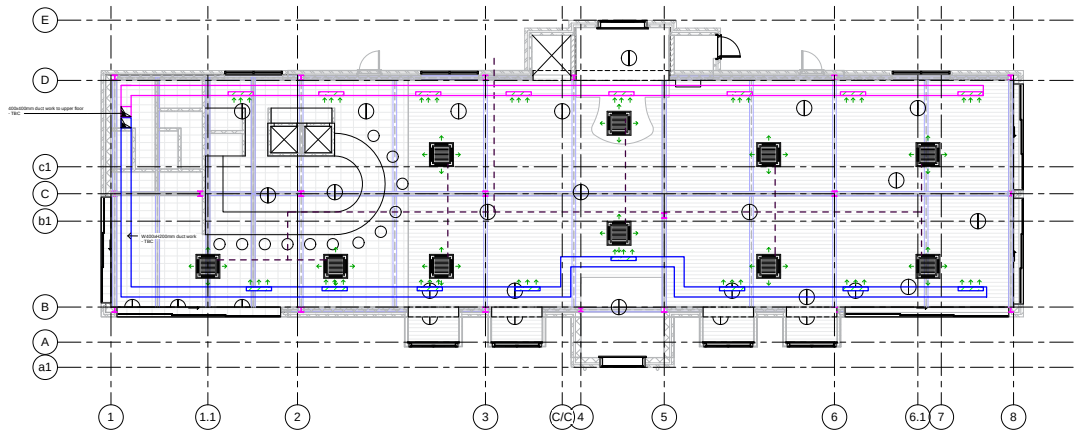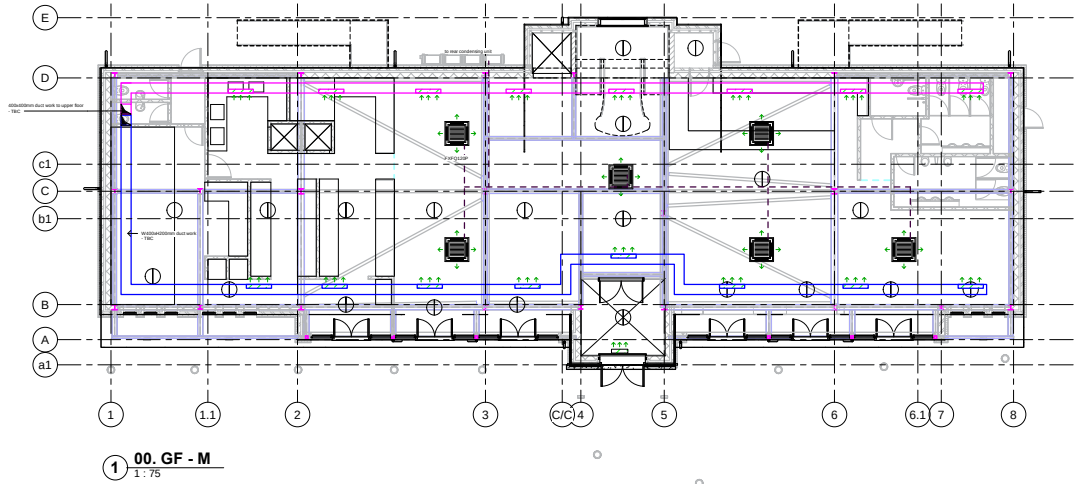

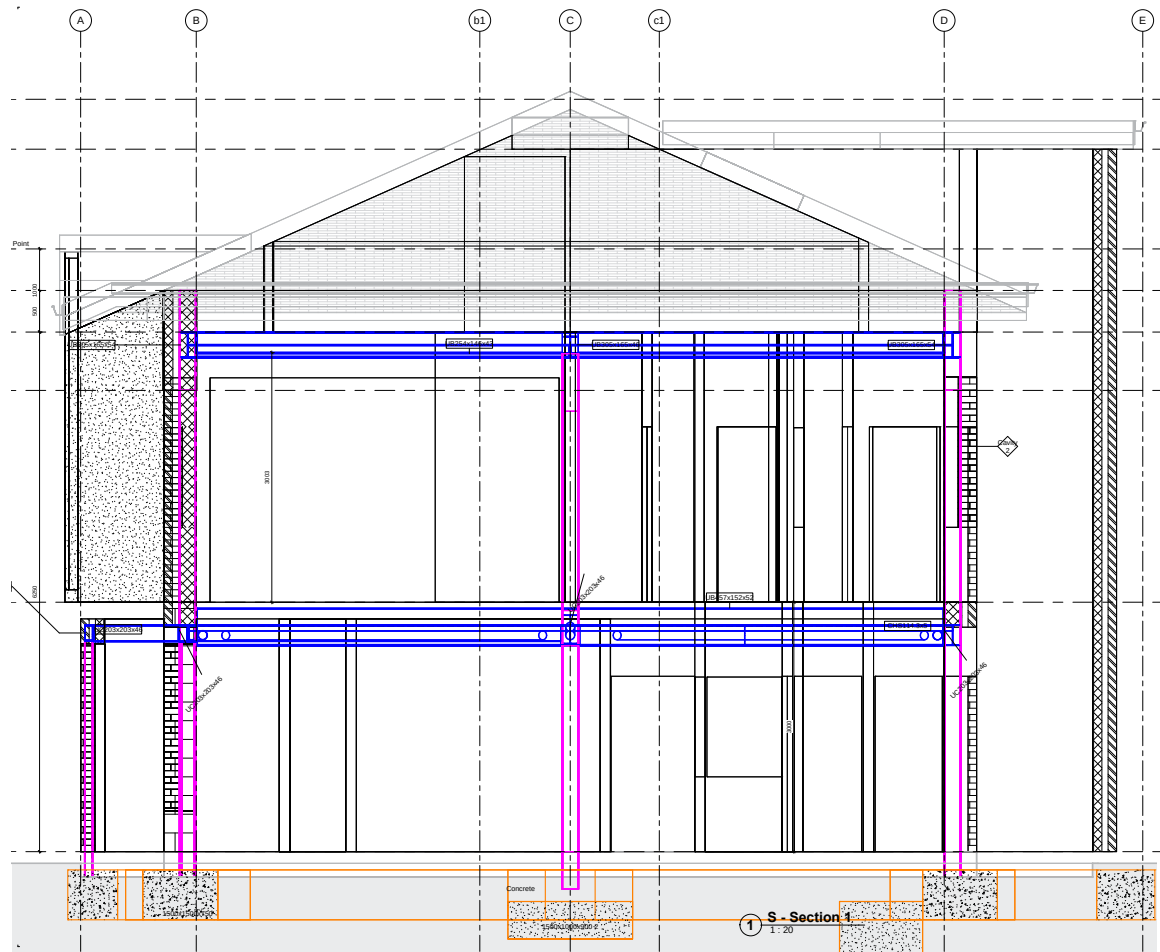

Key to


- Bea
- Column
- Foundatio
- Roo
- Floor
- Wall
- Demolish
- Existing

Pitch Roof
9050
Flat Roof
8450


Attic Lower Point
7250
7550
6750
6250
AL
5548

01. FF
3000

00. GF
0

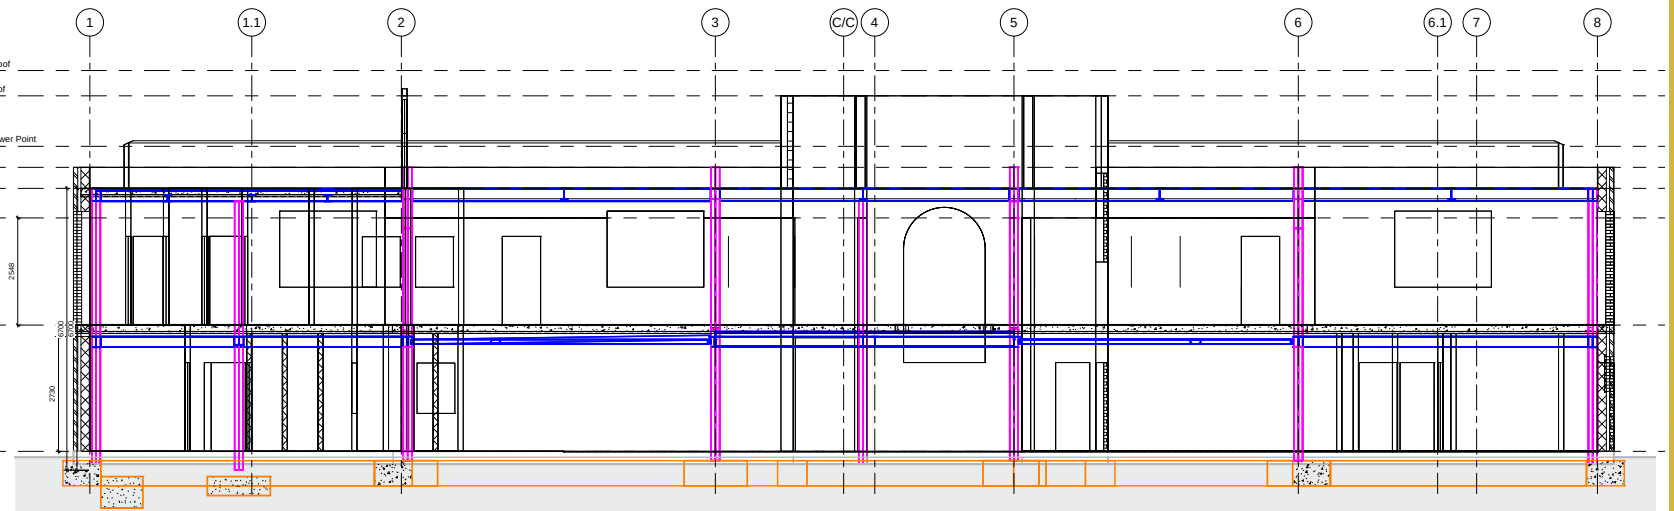

1 S - Section 2
1:50

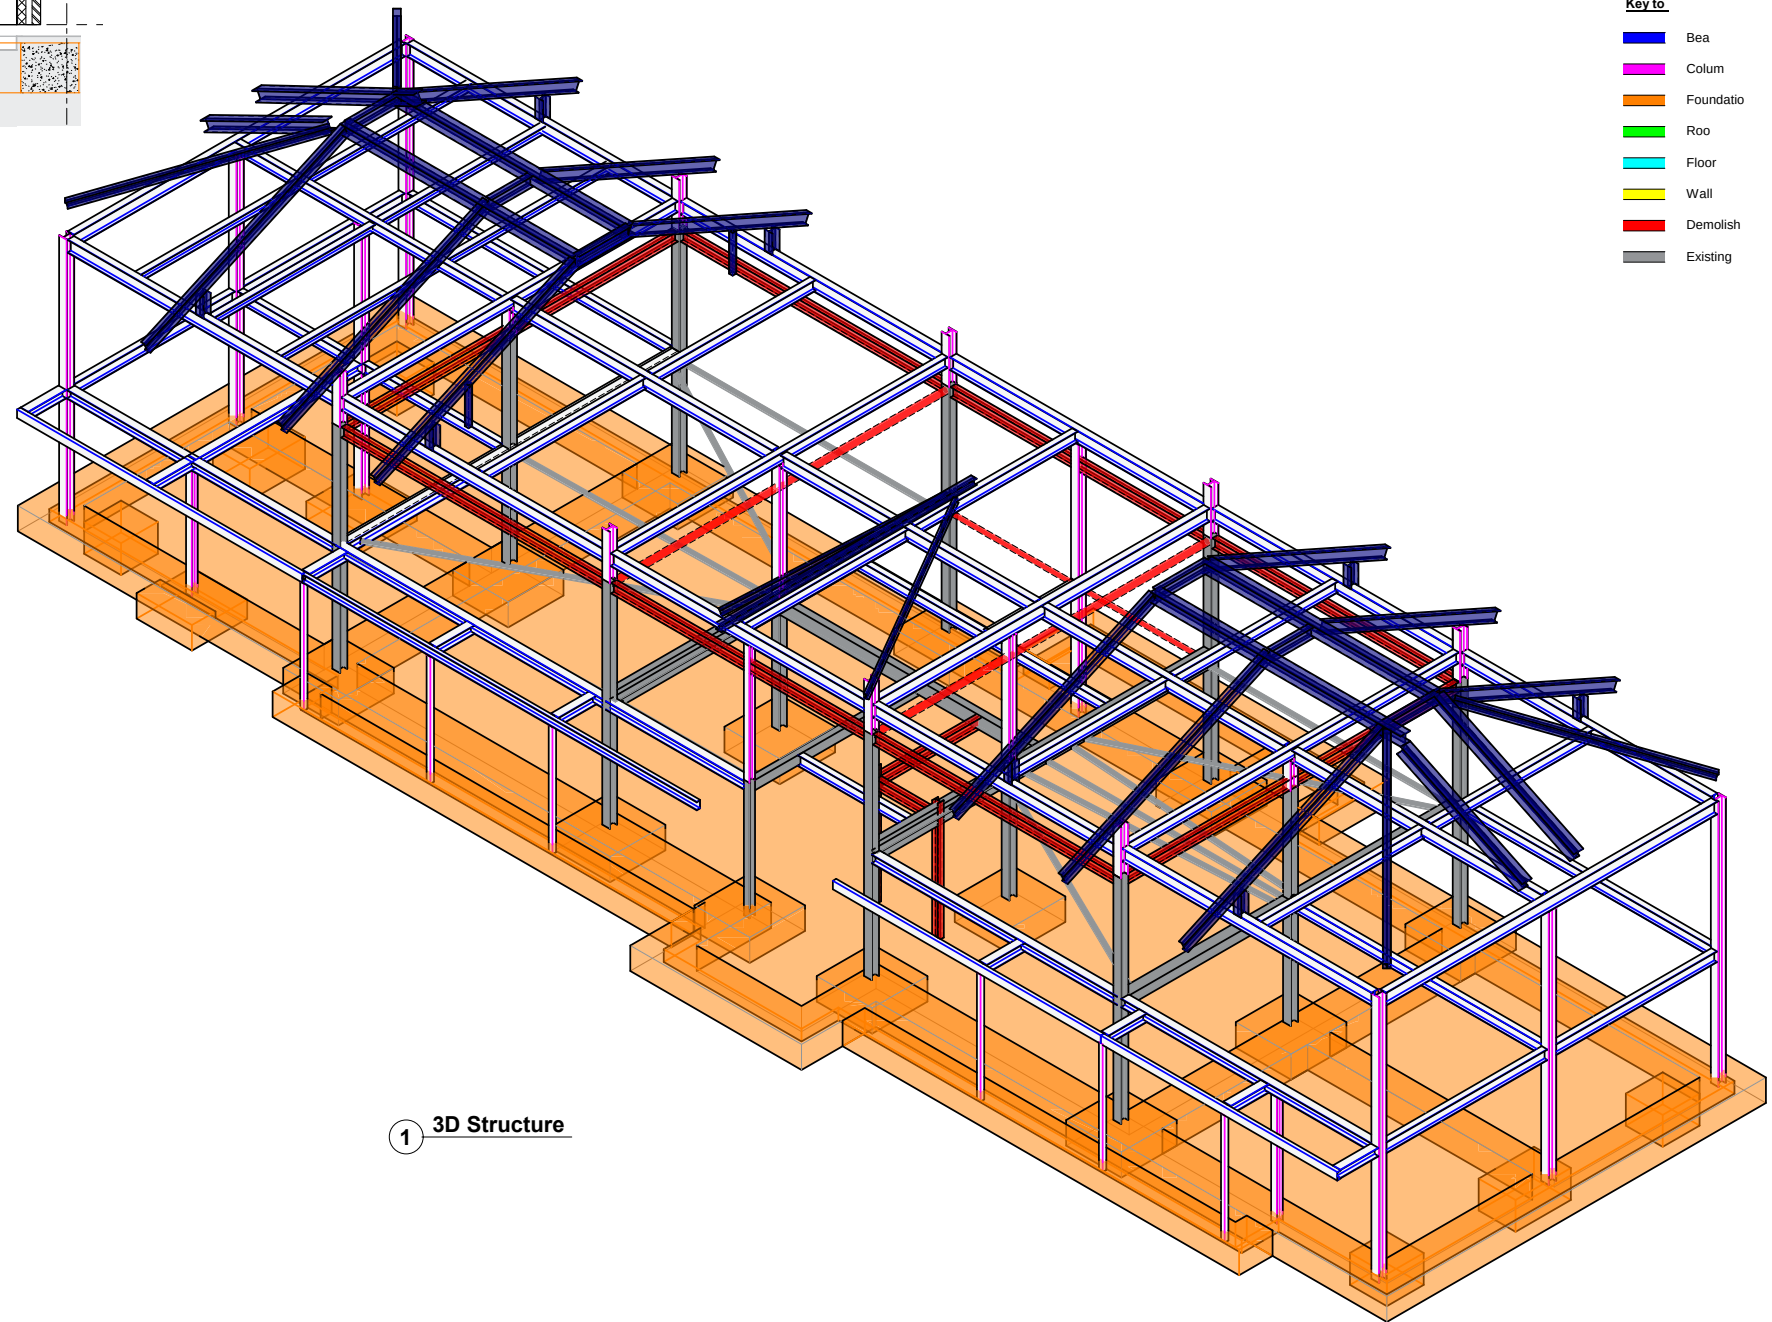

1 3D Structure

Project Status

Key to

- Bea
- Column
- Foundatio
- Roo
- Floor
- Wall
- Demolish
- Existing